




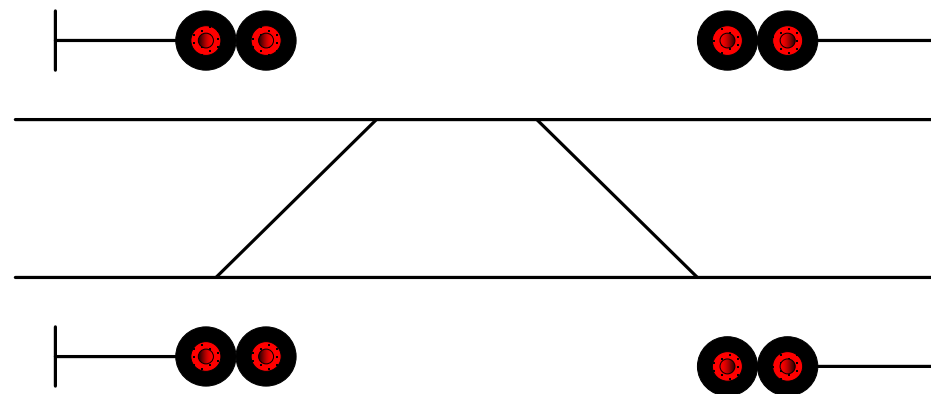



Track and Signal Diagram

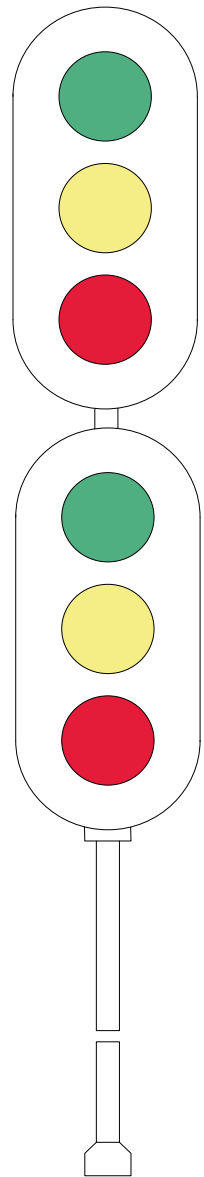

Signal Department

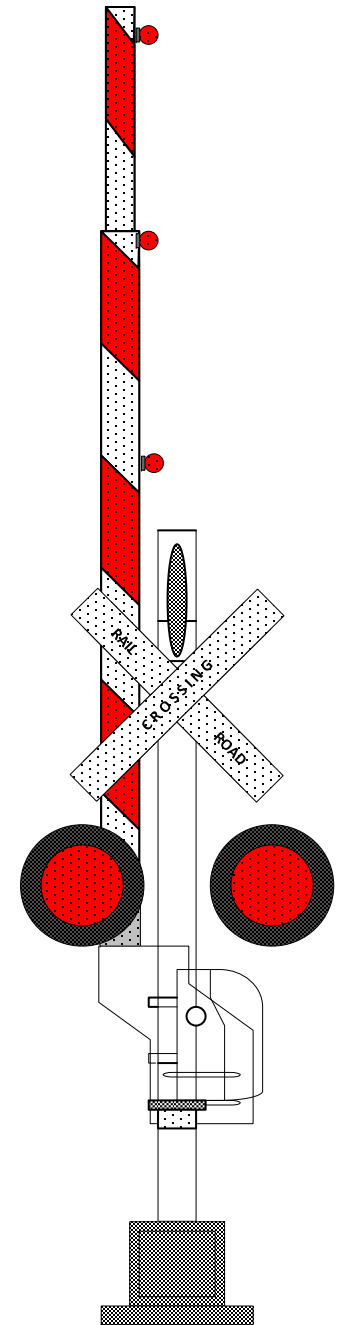

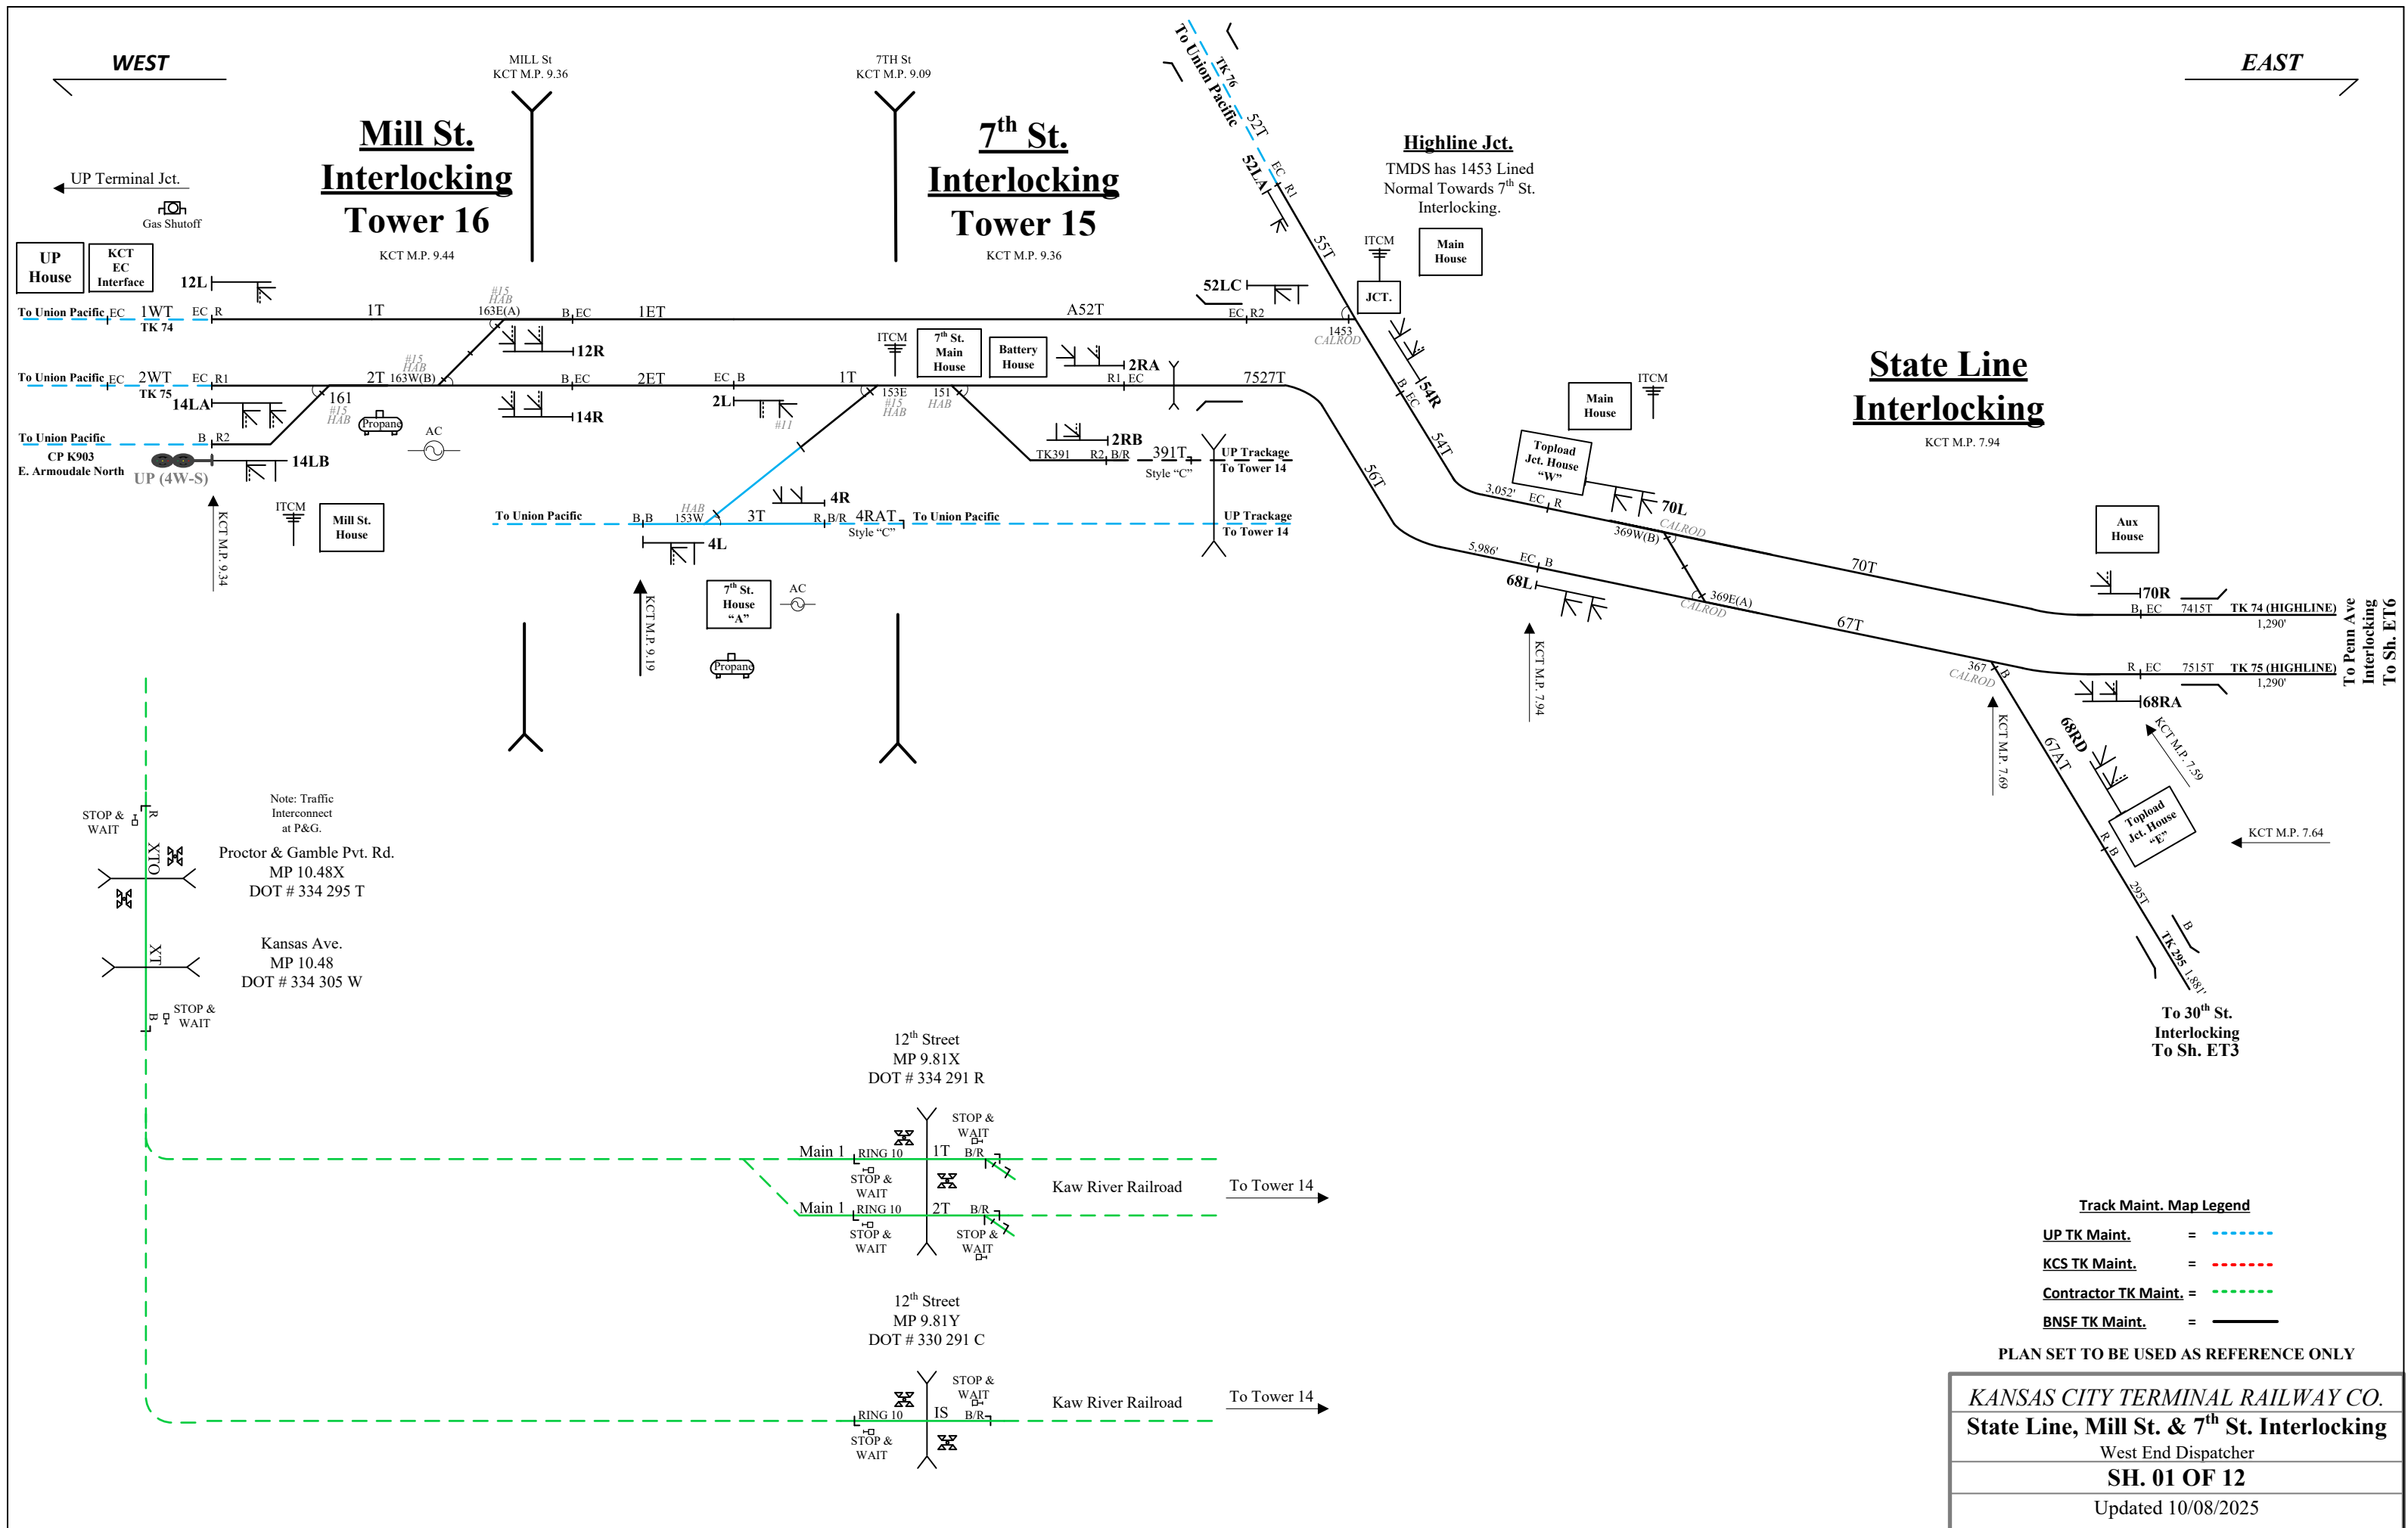

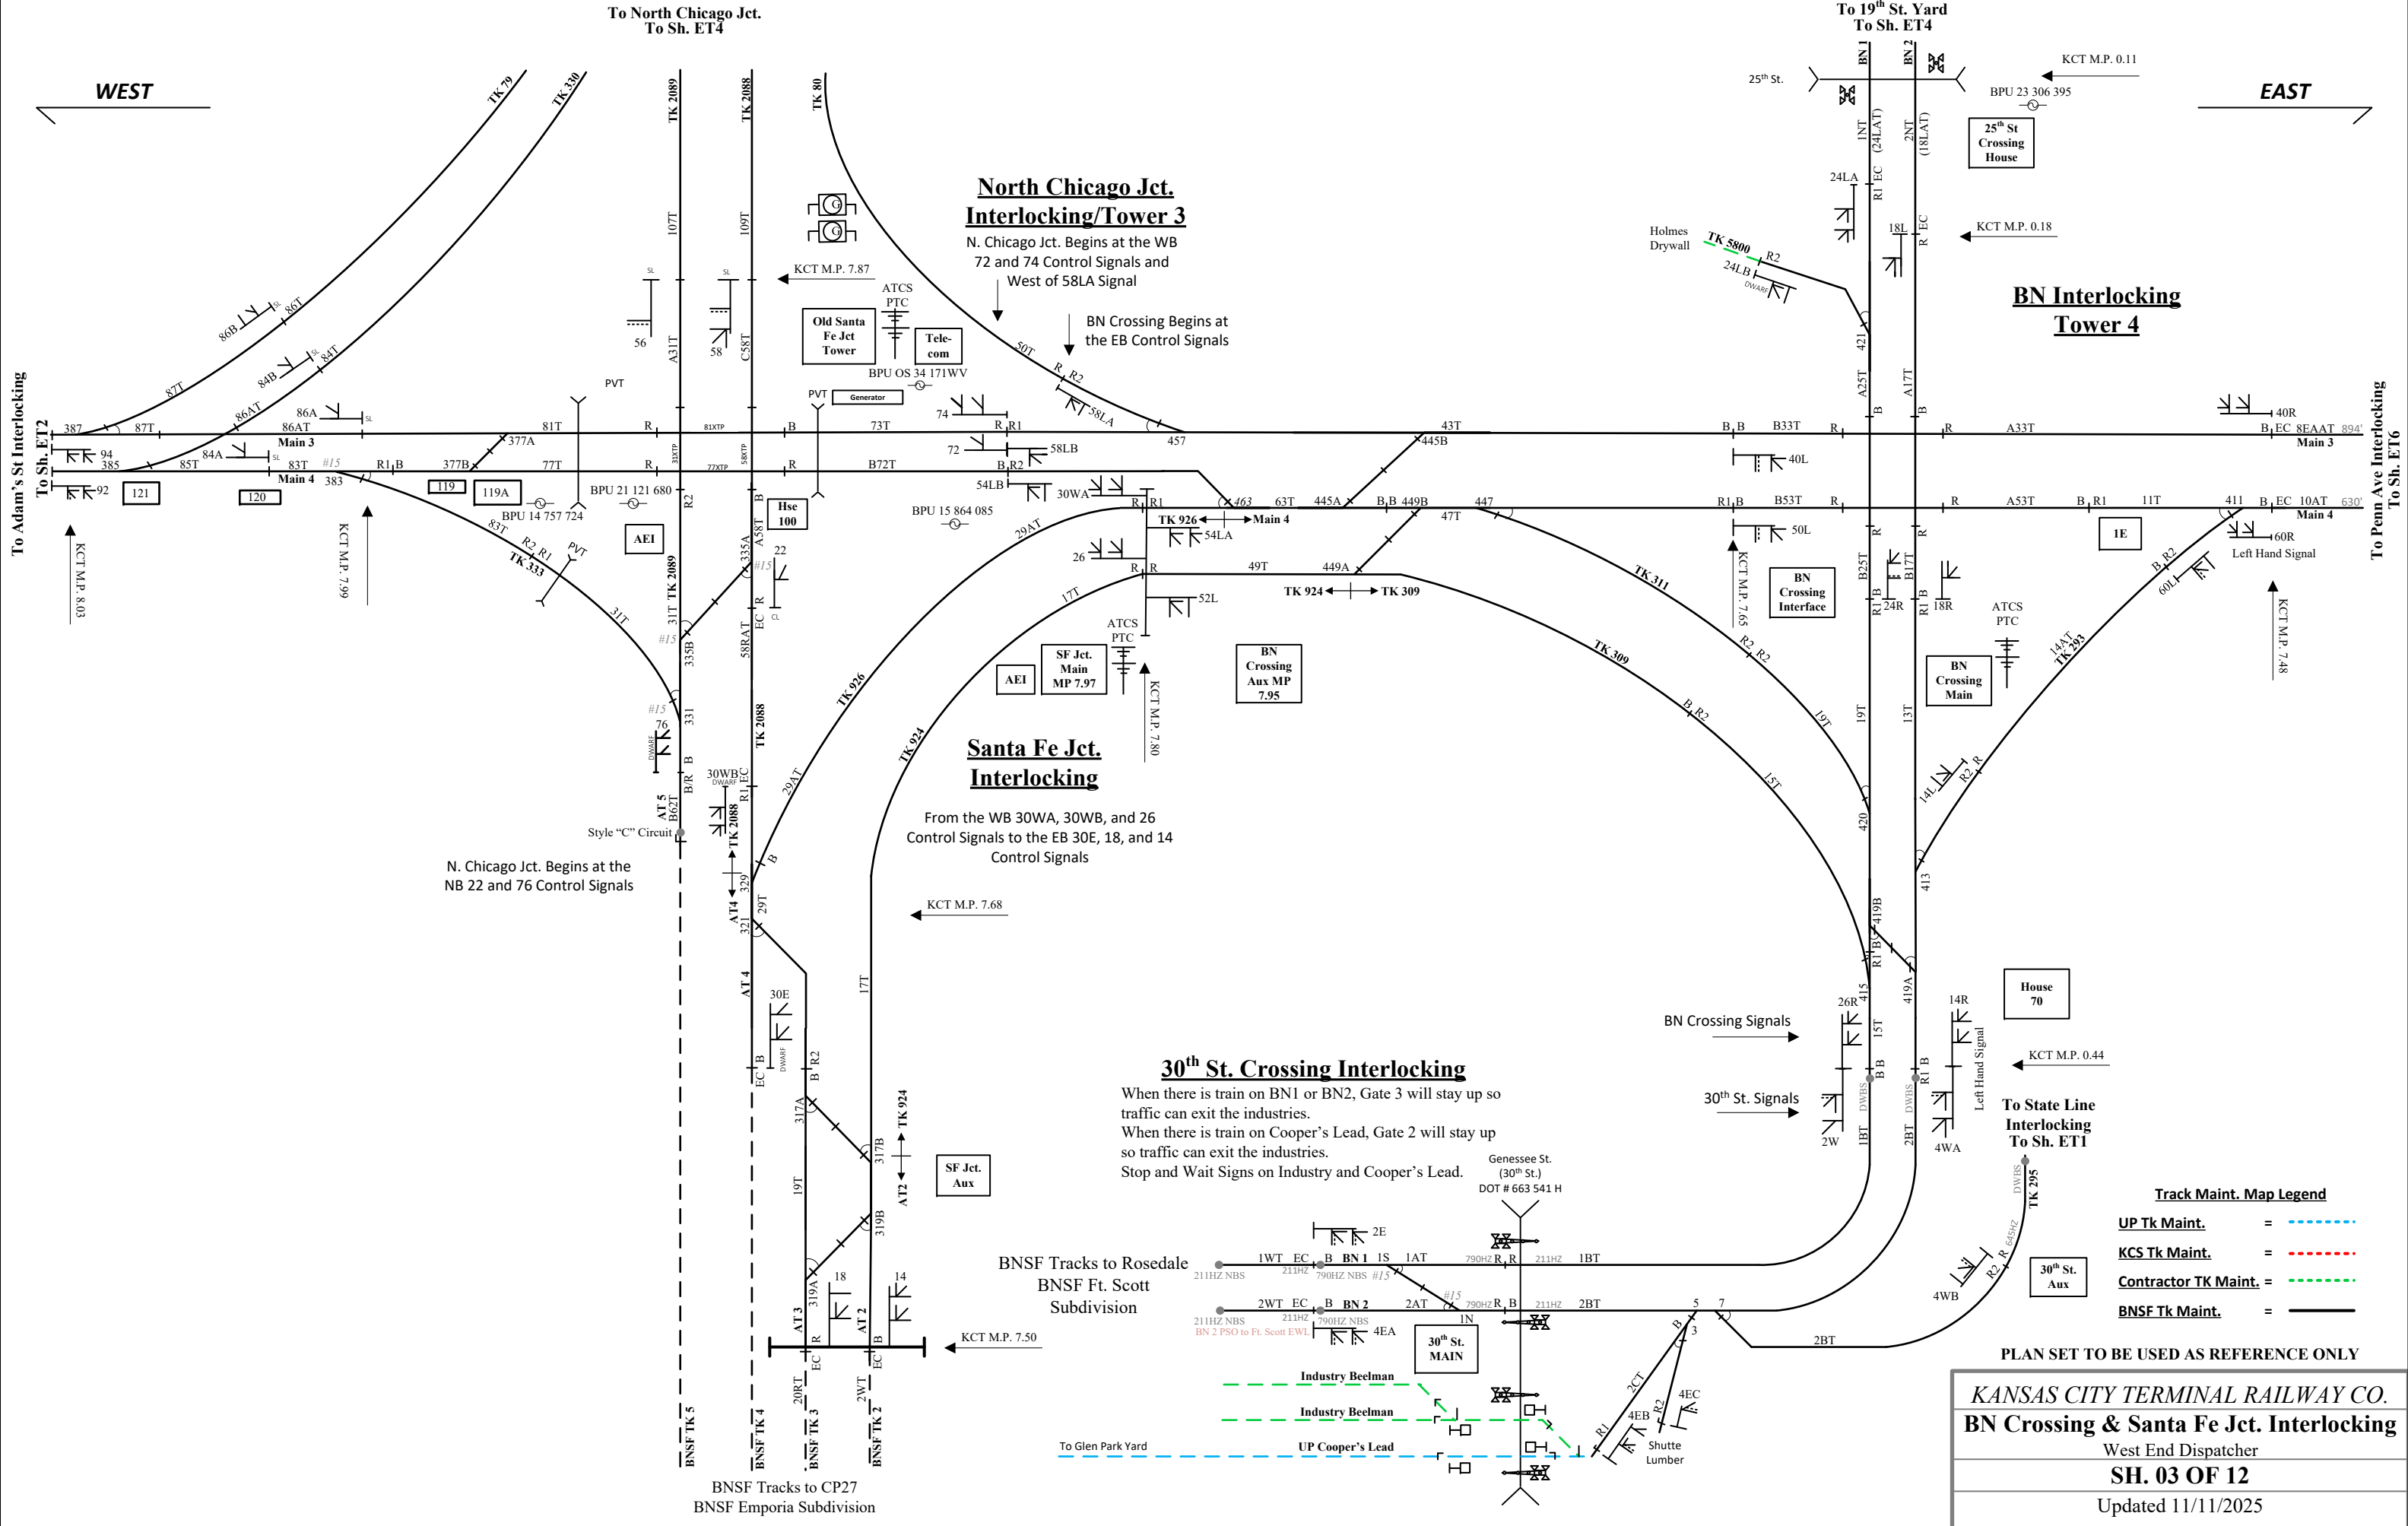

**North Chicago Jct.
Interlocking/Tower 3**

N. Chicago Jct. Begins at the WB
72 and 74 Control Signals and
West of 58LA Signal
BN Crossing Begins at
the EB Control Signals

**BN Interlocking
Tower 4**

**Santa Fe Jct.
Interlocking**

From the WB 30WA, 30WB, and 26
Control Signals to the EB 30E, 18, and 14
Control Signals

30th St. Crossing Interlocking

When there is train on BN1 or BN2, Gate 3 will stay up so
traffic can exit the industries.
When there is train on Cooper's Lead, Gate 2 will stay up
so traffic can exit the industries.
Stop and Wait Signs on Industry and Cooper's Lead.

Track Maint. Map Legend

- UP Tk Maint. = [blue dashed line]
- KCS Tk Maint. = [red dashed line]
- Contractor TK Maint. = [green dashed line]
- BNSF Tk Maint. = [black solid line]

PLAN SET TO BE USED AS REFERENCE ONLY

KANSAS CITY TERMINAL RAILWAY CO.

BN Crossing & Santa Fe Jct. Interlocking

West End Dispatcher

SH. 03 OF 12

Updated 11/11/2025



(Cont.)

(Cont.)




NCJ. Intlk, OUD, & 19th St. Yard


SH. 04 OF 12

Updated 11/11/202

Updated 11/11/2025

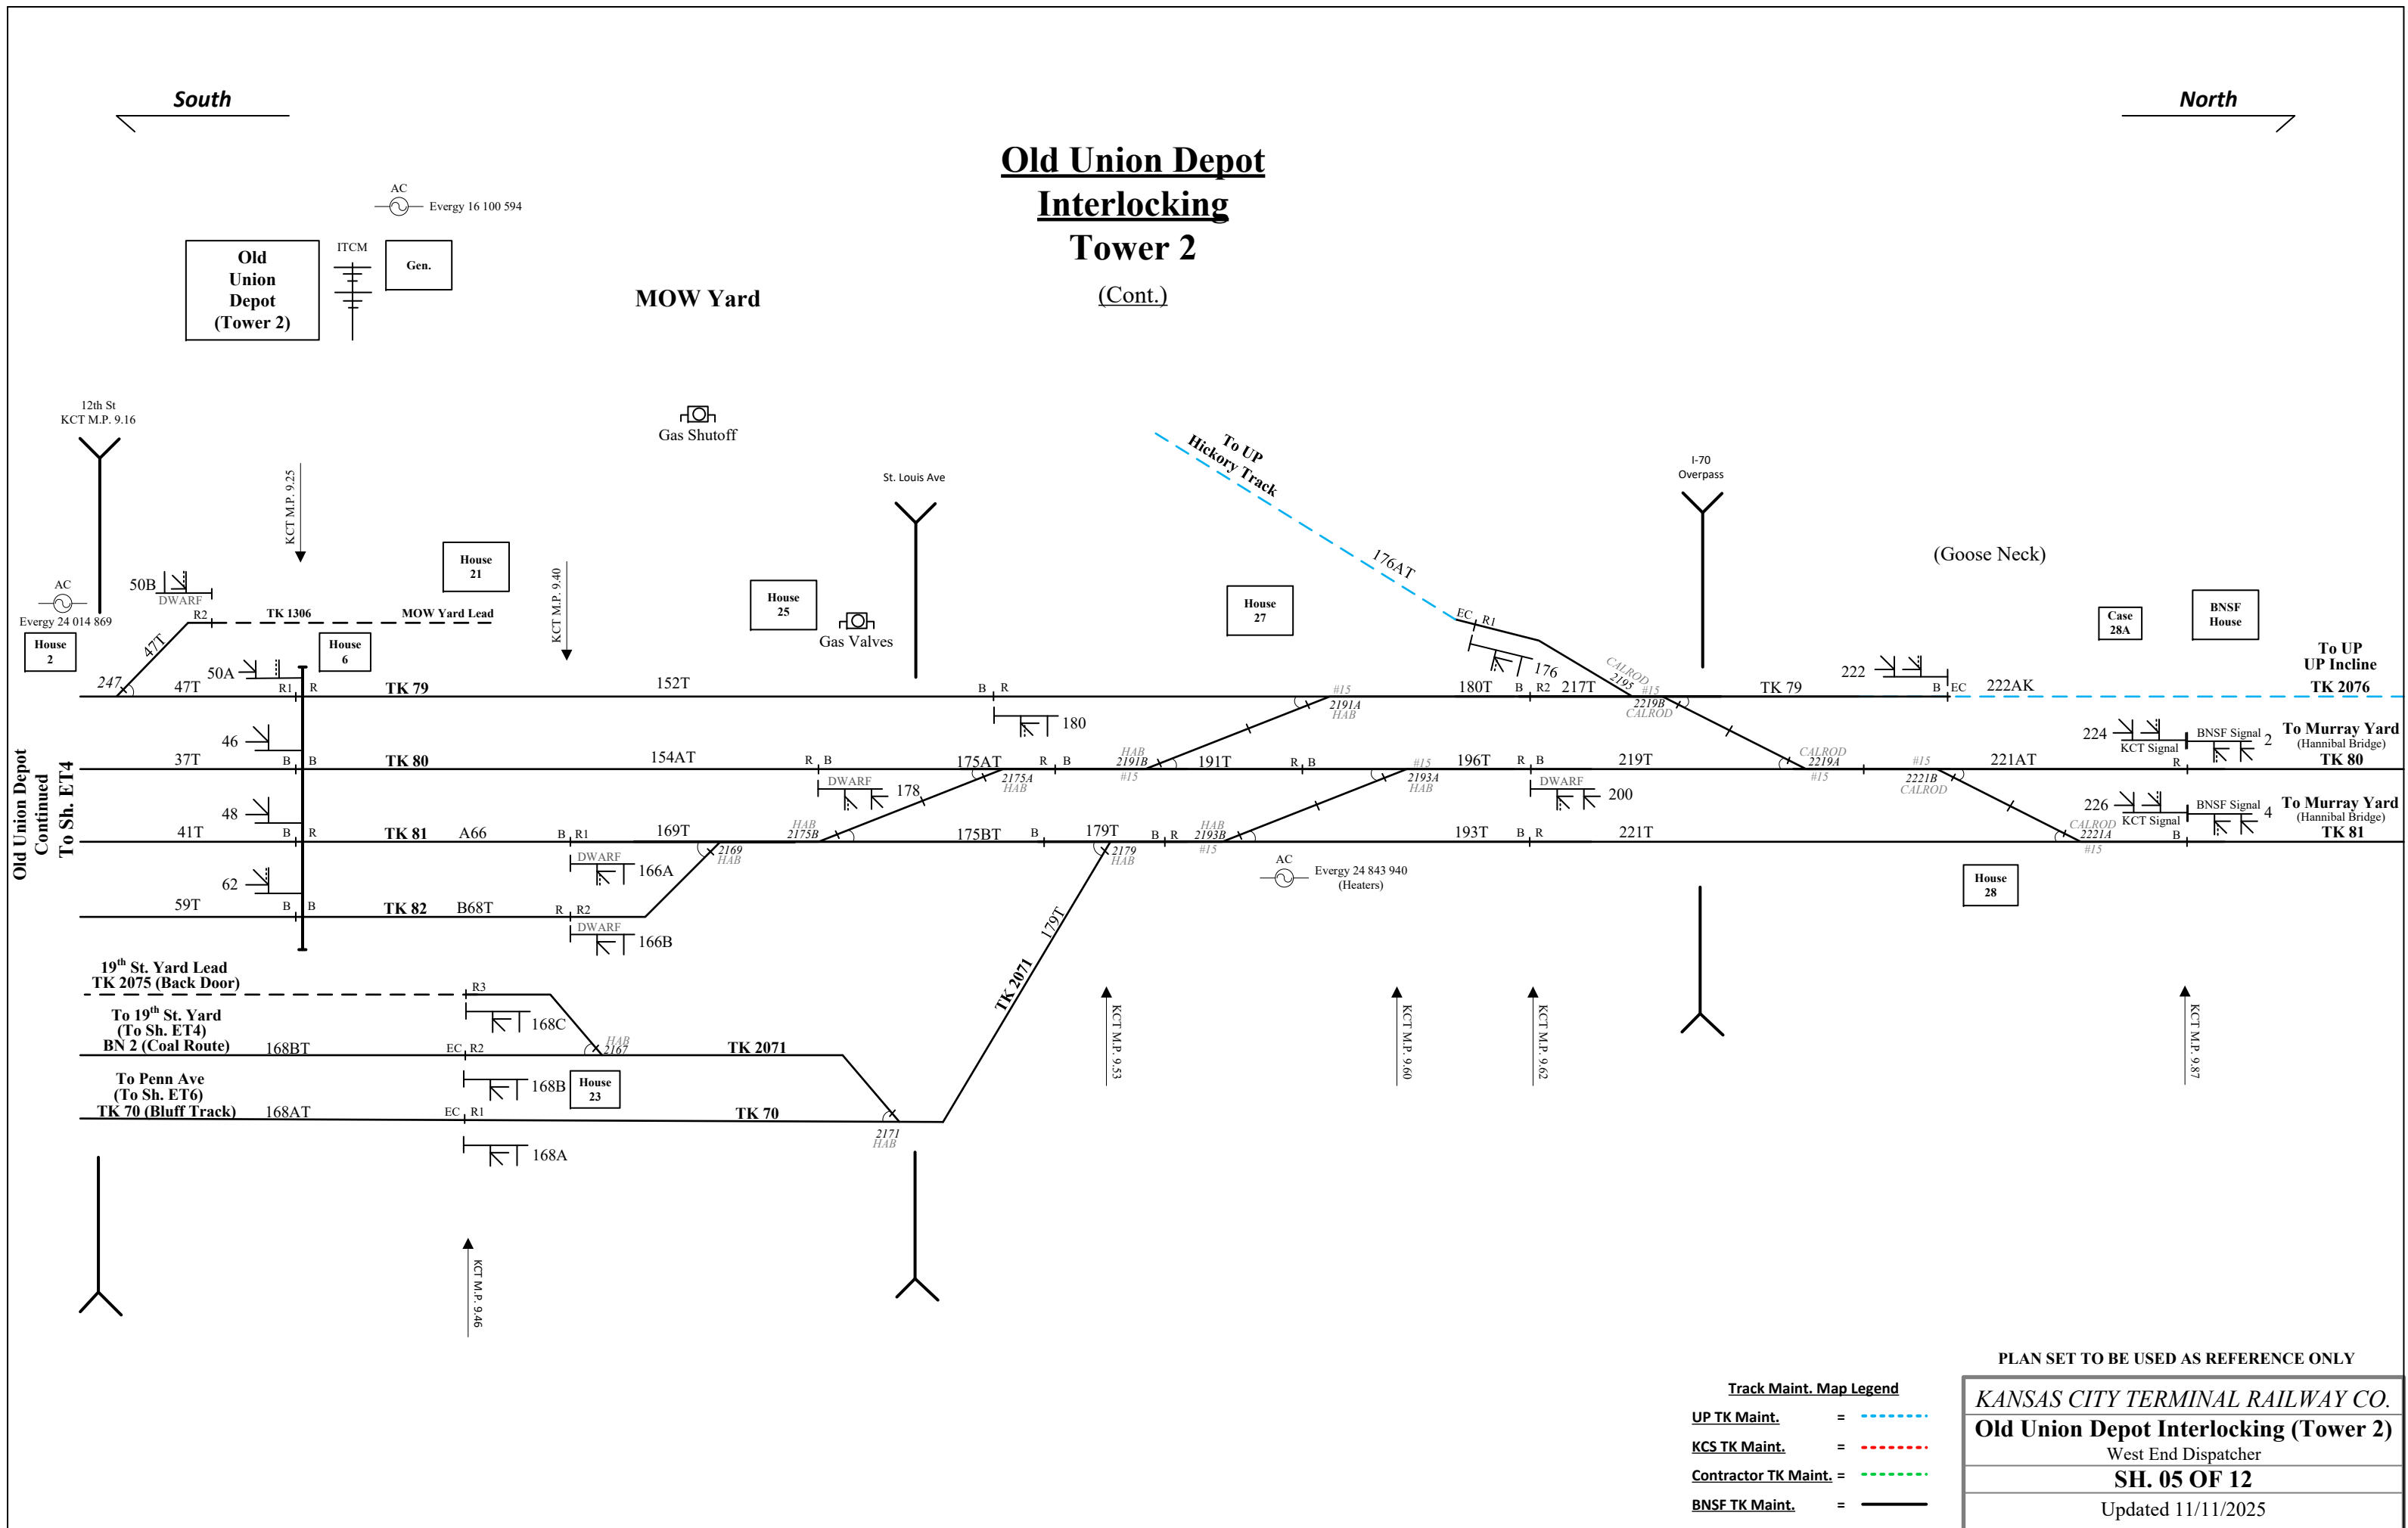

Penn Ave Interlocking
Tower 5

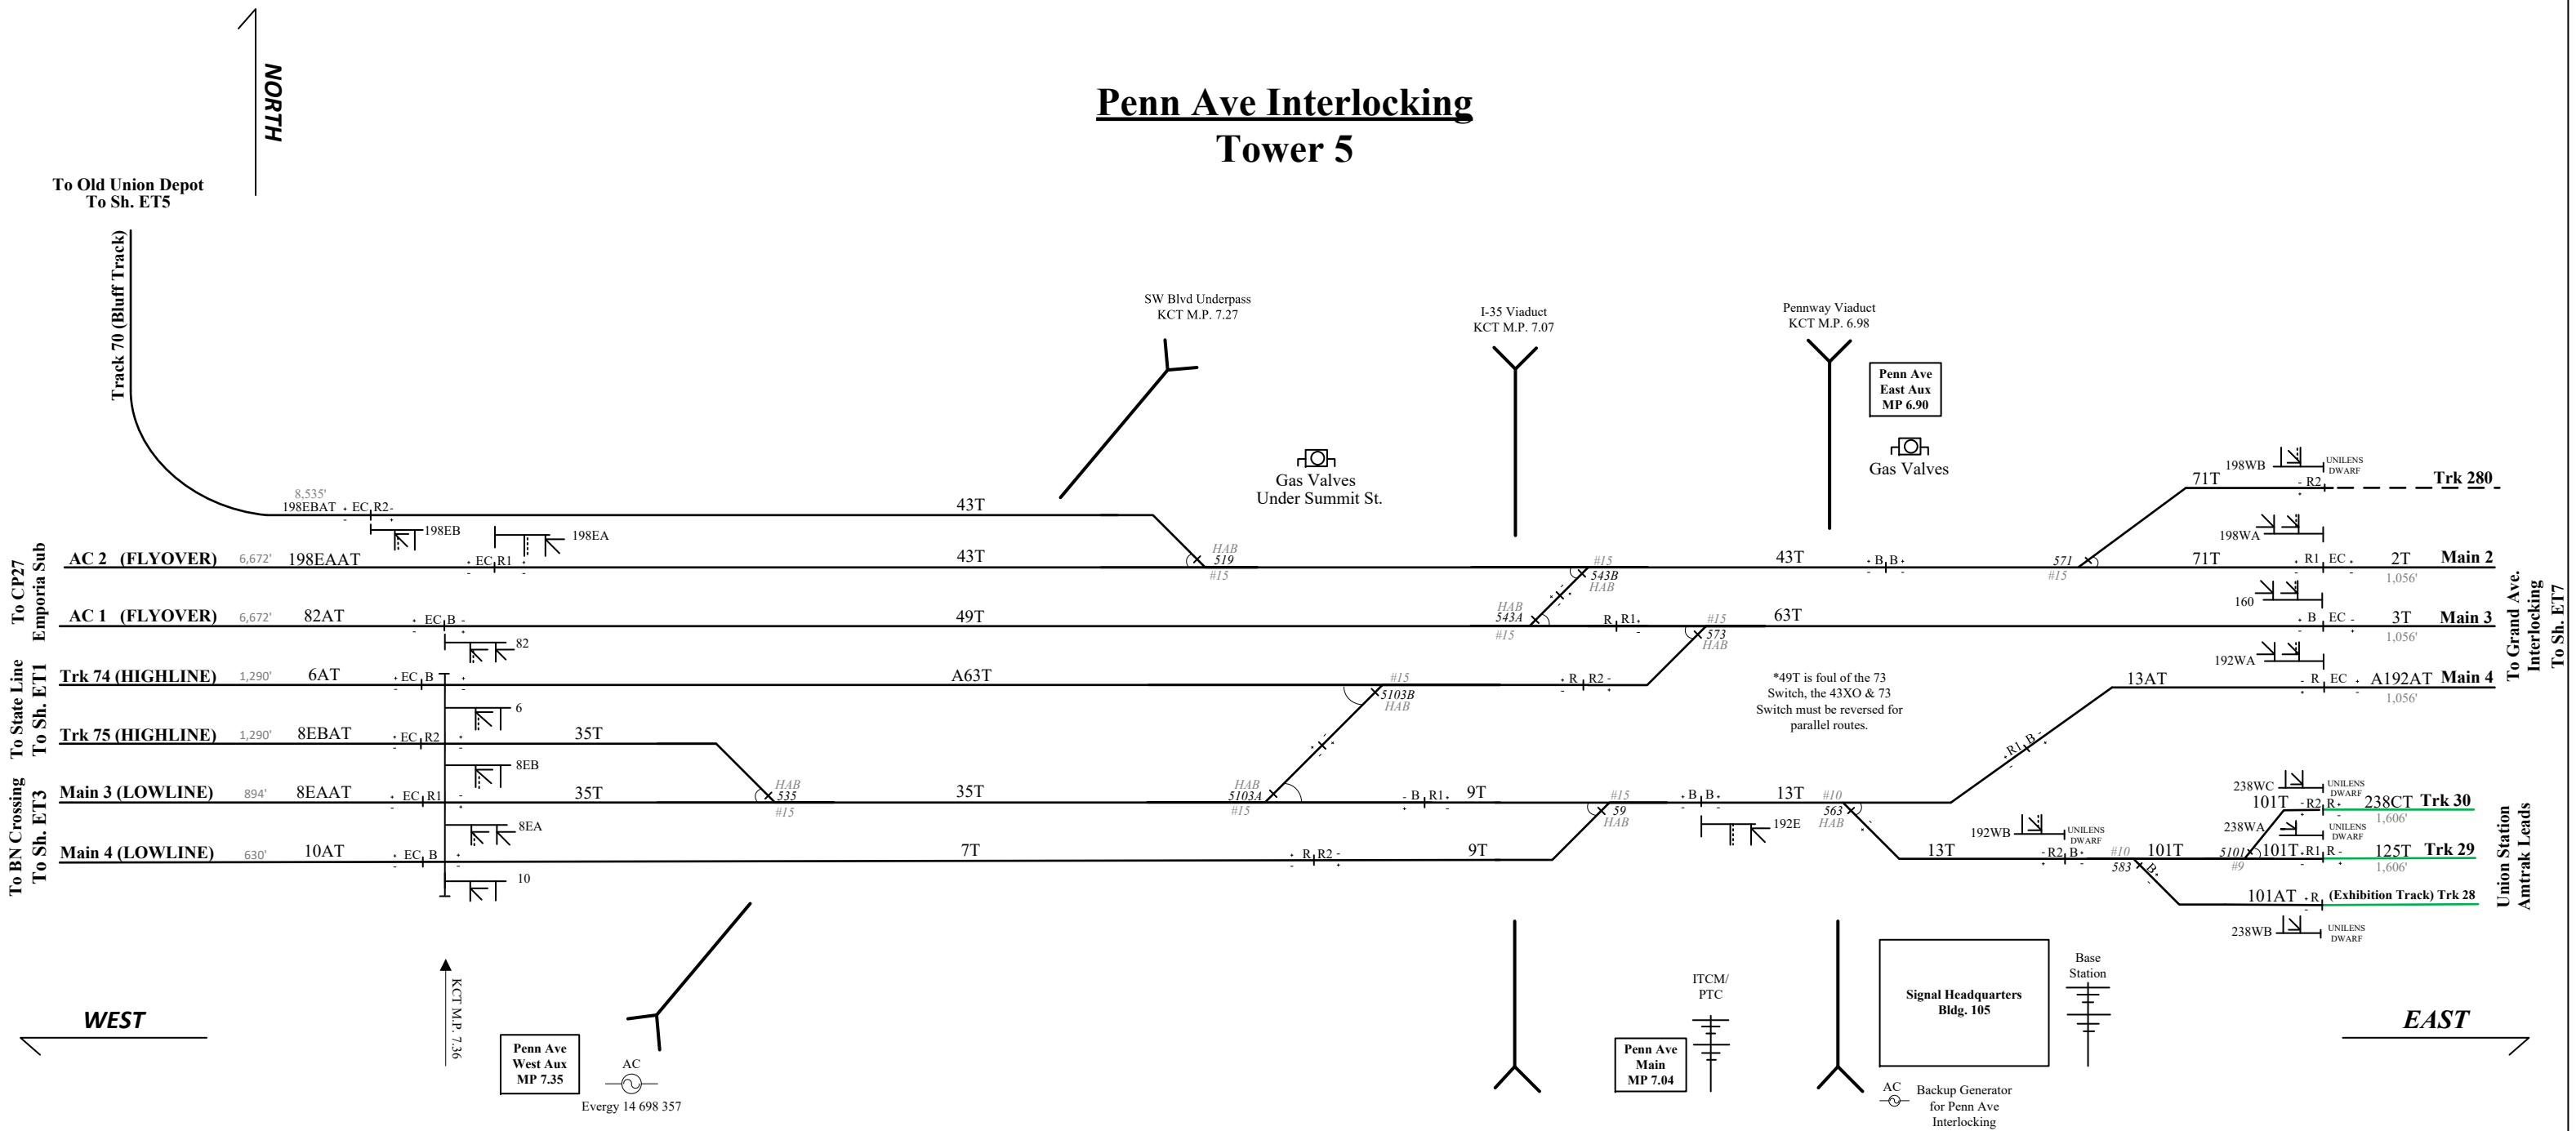

Track Maint. Map Legend

UP TK Maint.	=	-----
KCS TK Maint.	=	-----
Contractor TK Maint.	=	-----
BNSF TK Maint.	=	-----

PLAN SET TO BE USED AS REFERENCE ONLY

KANSAS CITY TERMINAL RAILWAY CO.

Penn Ave Interlocking (Tower 5)


East End Dispatcher

SH. 06 OF 12

Updated 11/11/2025

Grand Ave Interlocking
Tower 6

Signal Bridge 16

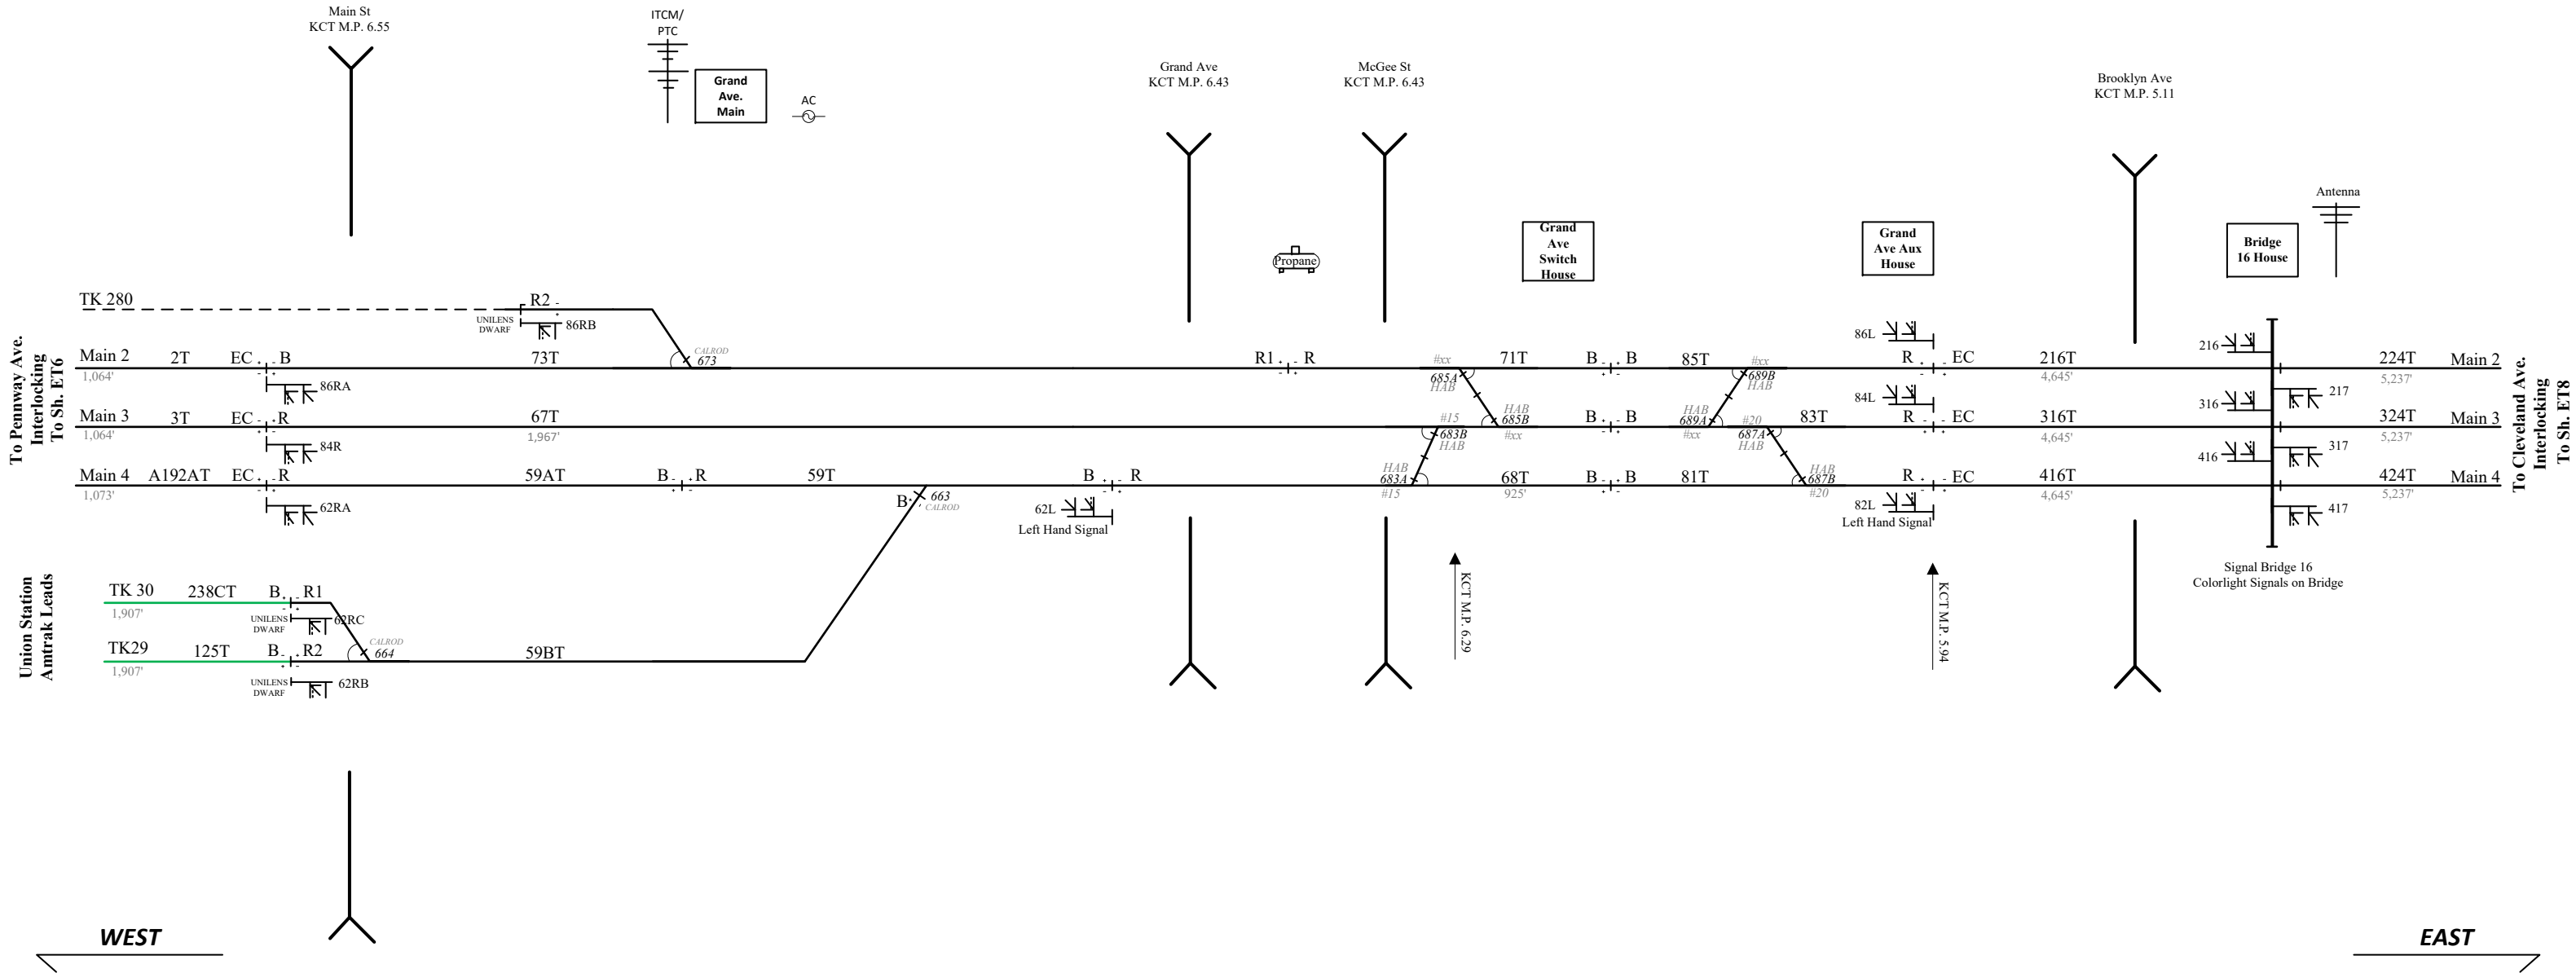

PLAN SET TO BE USED AS REFERENCE ONLY

Track Maint. Map Legend

- UP TK Maint. = -----
- KCS TK Maint. = -----
- Contractor TK Maint. = -----
- BNSF TK Maint. = -----

KANSAS CITY TERMINAL RAILWAY CO.

Grand Ave Interlocking (Tower 6)


East End Dispatcher

SH. 07 OF 12

Updated 11/11/2025

Cleveland Ave Interlocking

Independence Ave Interlocking

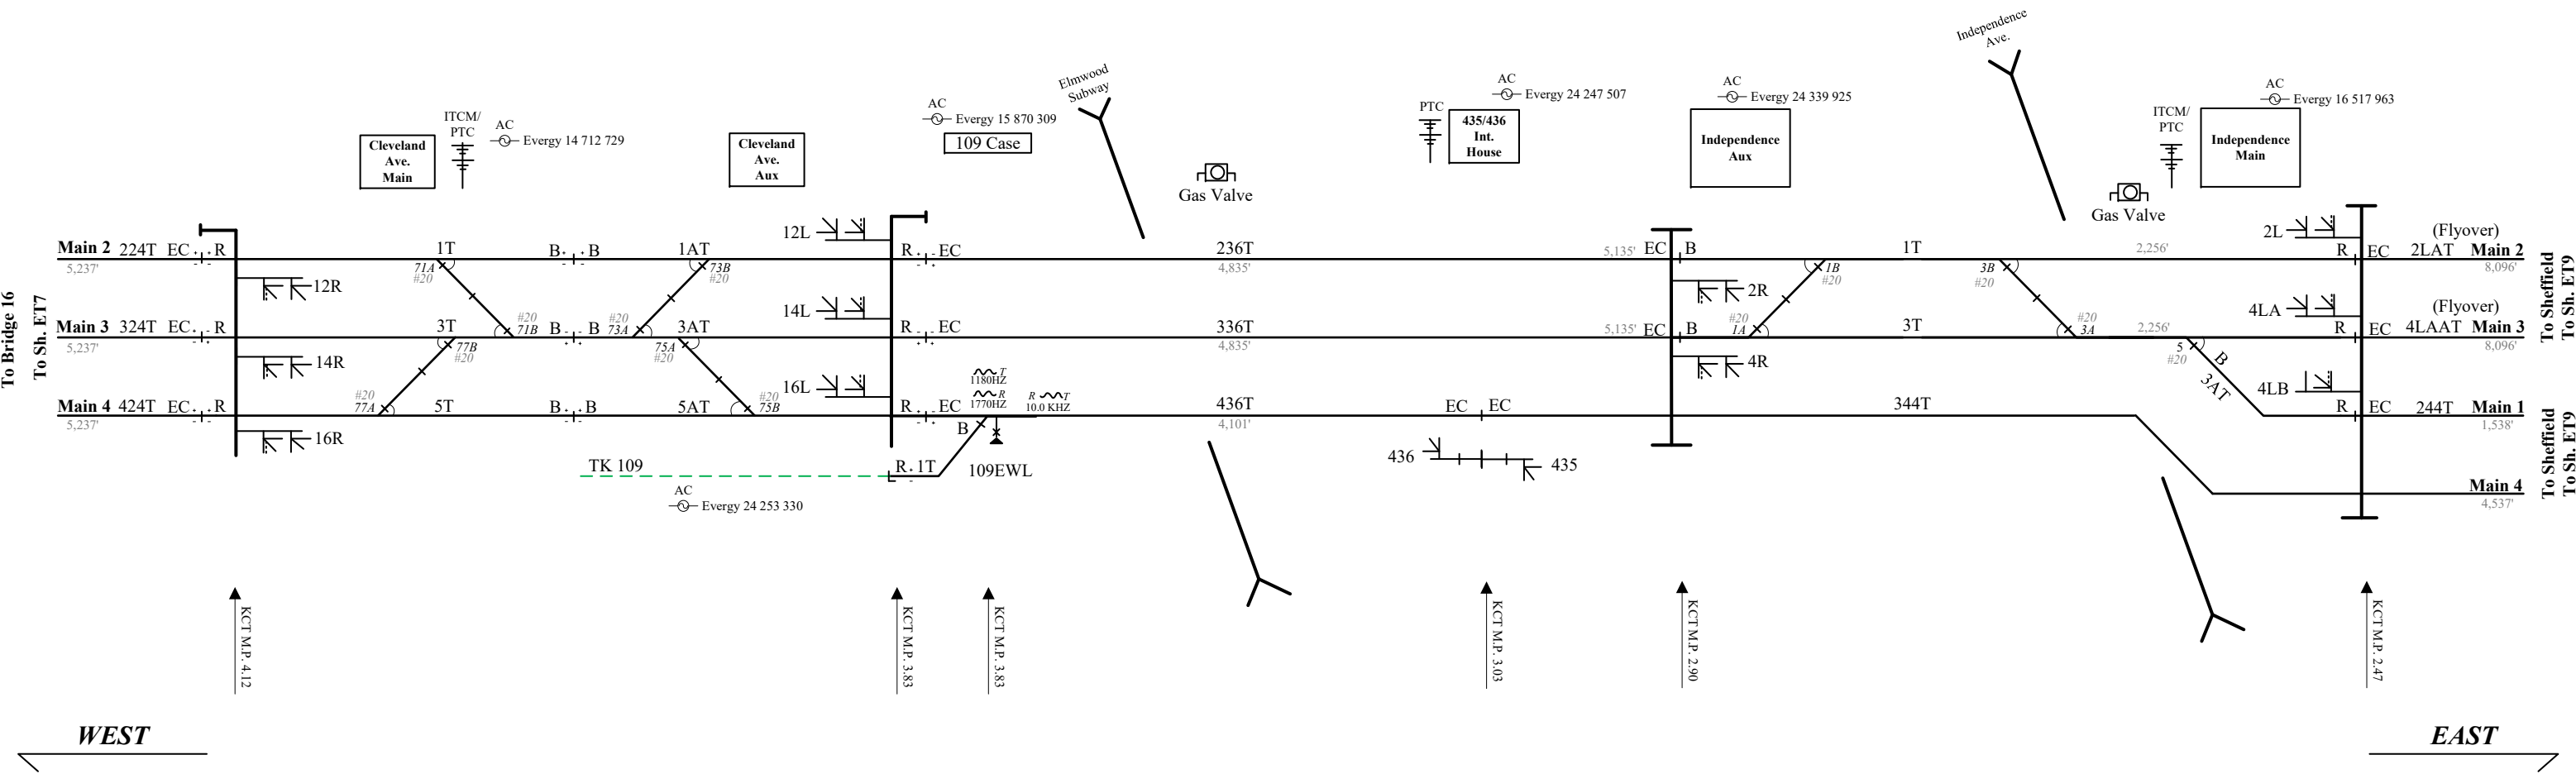

Track Maint. Map Legend

- UP TK Maint. =
- KCS TK Maint. =
- Contractor TK Maint. =
- BNSF TK Maint. =

PLAN SET TO BE USED AS REFERENCE ONLY


KANSAS CITY TERMINAL RAILWAY CO.

Cleveland Ave Interlocking (Tower 7)

East End Dispatcher

SH. 08 OF 12

Updated 11/11/2025

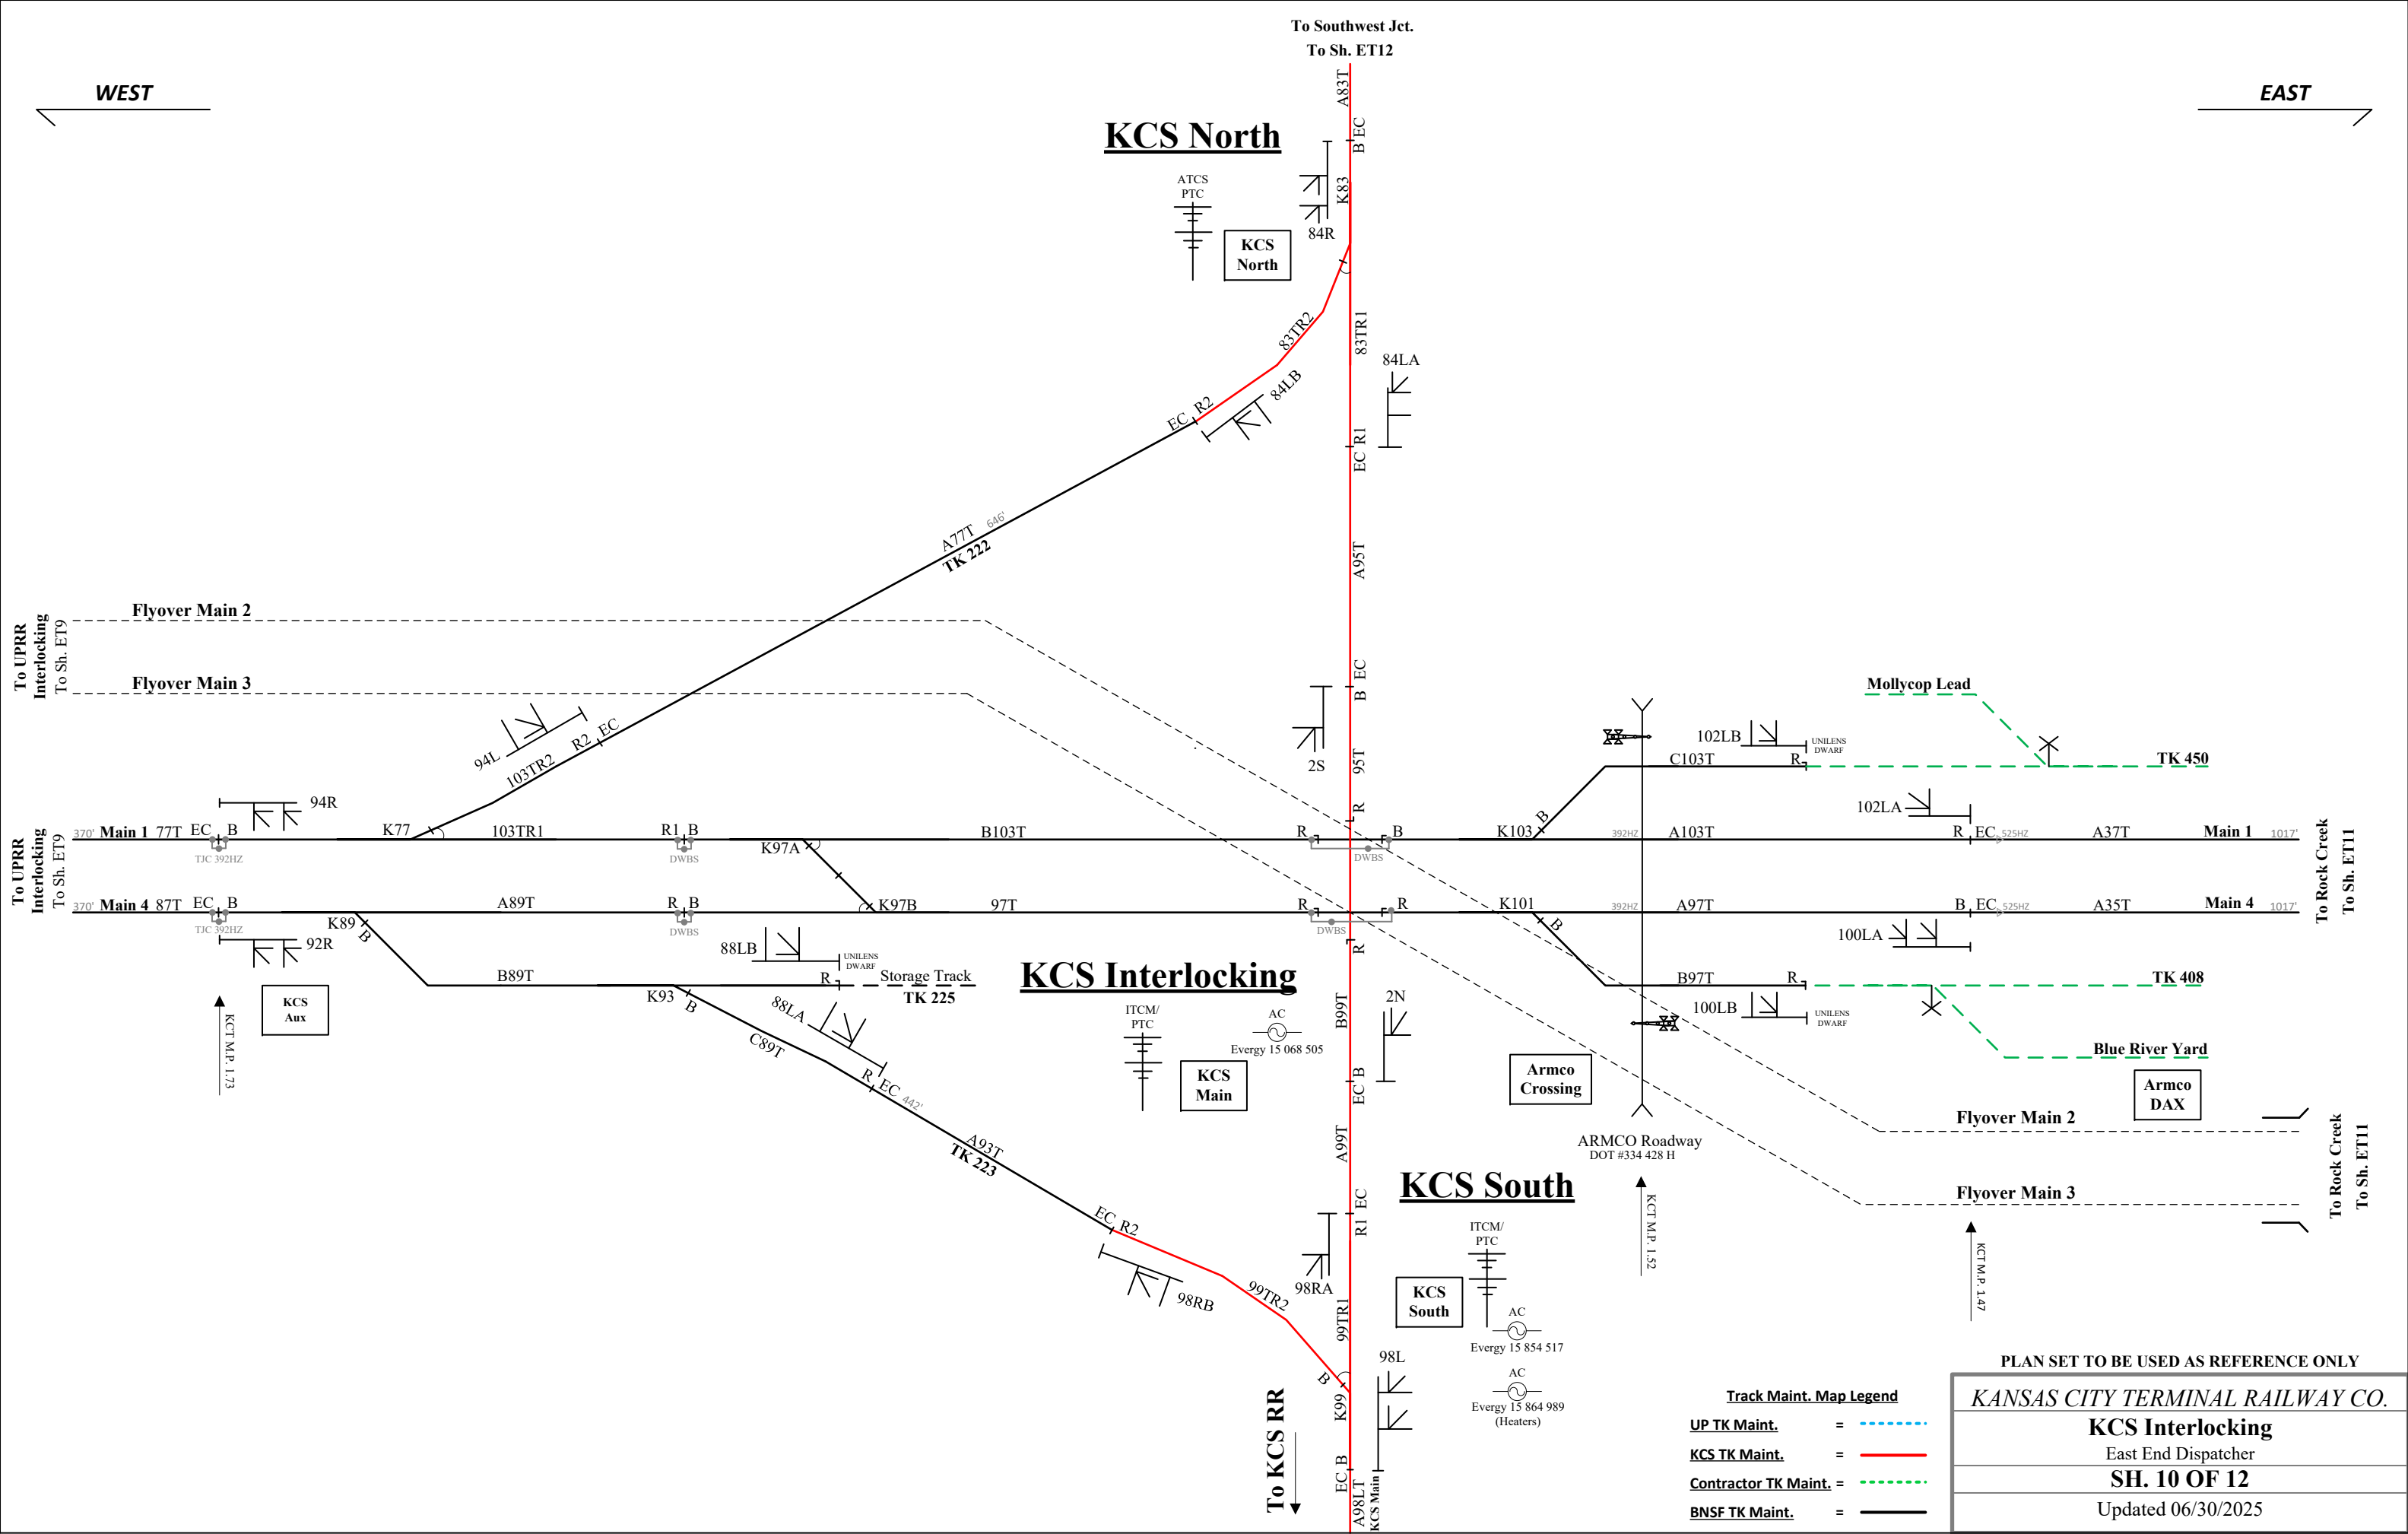

Track Maint. Map Legend	
UP TK Maint.	= ----
KCS TK Maint.	= ----
Contractor TK Maint.	= ----
BNSF TK Maint.	= ----

PLAN SET TO BE USED AS REFERENCE ONLY	
KANSAS CITY TERMINAL RAILWAY CO.	
KCS Interlocking	
East End Dispatcher	
SH. 10 OF 12	
Updated 06/30/2025	

